



北側立面圖 S=1:300

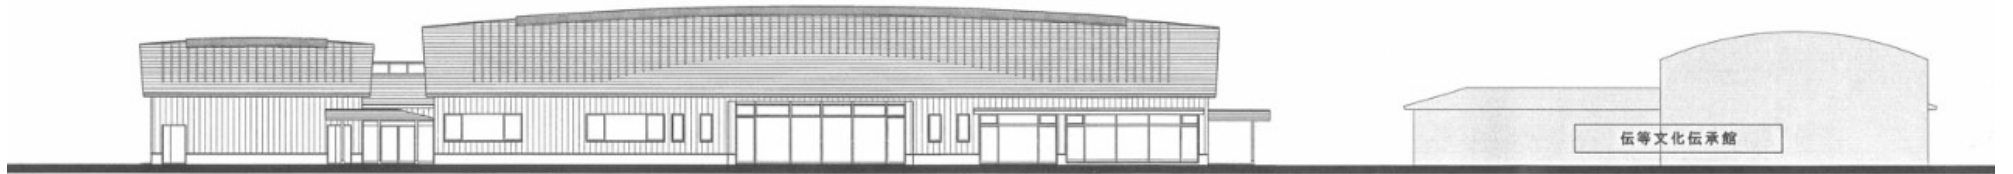

南側立面圖 S=1:300

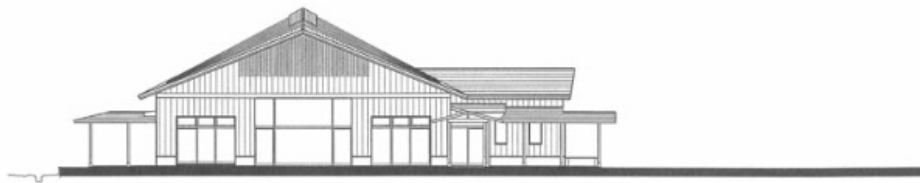

東側立面圖 S=1:300



西側立面圖 S=1:300